


DRAWING FILE: J:\Drafting\0903TOWER\dwg\903\_SITE.dwg LAYOUT: Base PLOTTED: Oct 03, 2005 - 1:51pm PLOTTED BY: ToddW

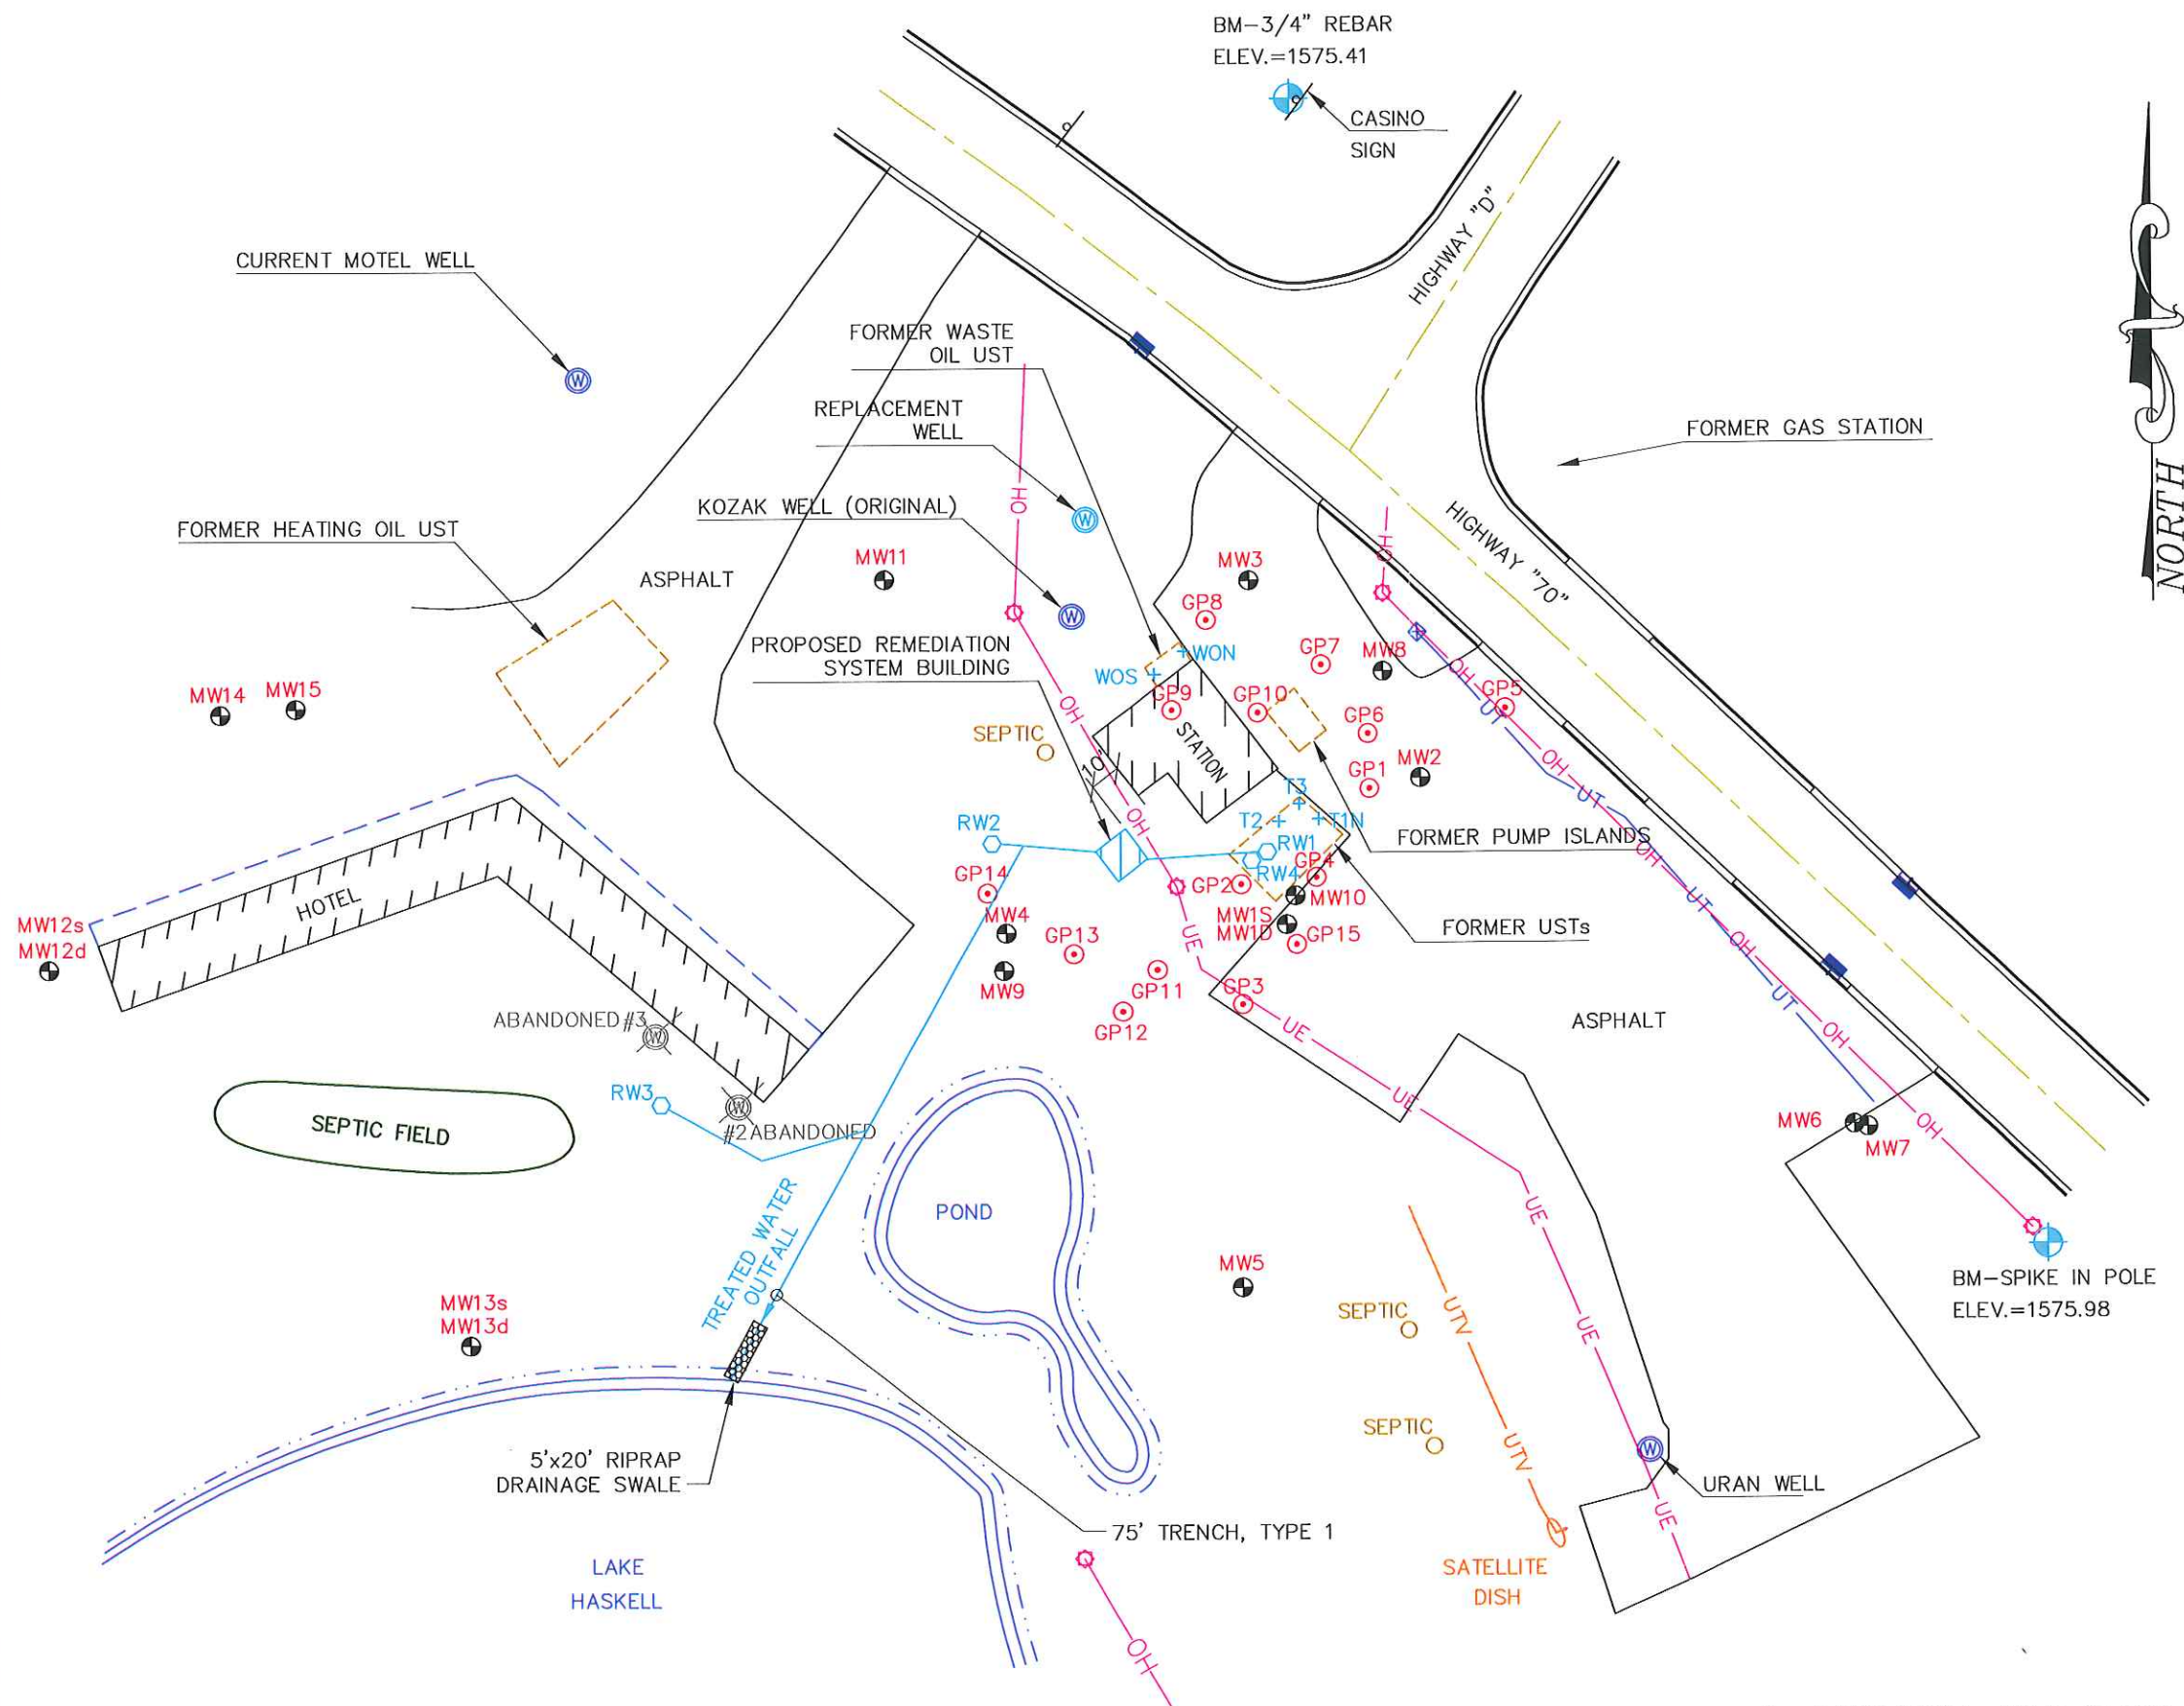

## LEGEND

0 60

SCALE: 1" = 60'

- - PROPOSED RECOVERY WELL
- ⊕ - SOIL SAMPLE LOCATION
- ⊙ - GEOPROBE LOCATION
- ⊕ - BENCHMARK
- ⊕ - MONITORING WELL
- ⊕ - POTABLE WELL
- ⊕ - UTILITY POLE
- ⊕ - CURB INLET
- OH - OVERHEAD UTILITIES
- UT - UNDERGROUND TELEPHONE
- UTV - UNDERGROUND TELEVISION

NORTH

FORMER  
GRIZZLY BILL'S  
GAS STATION




TOWER STANDARD  
HIGHWAY "70"  
LAC DU FLAMBEAU, WISCONSIN

FIGURE 2 : SITE MAP

PROJECT No. 0903	DRAWN BY: TAW	DATE: 5/11/2004
---------------------	------------------	--------------------





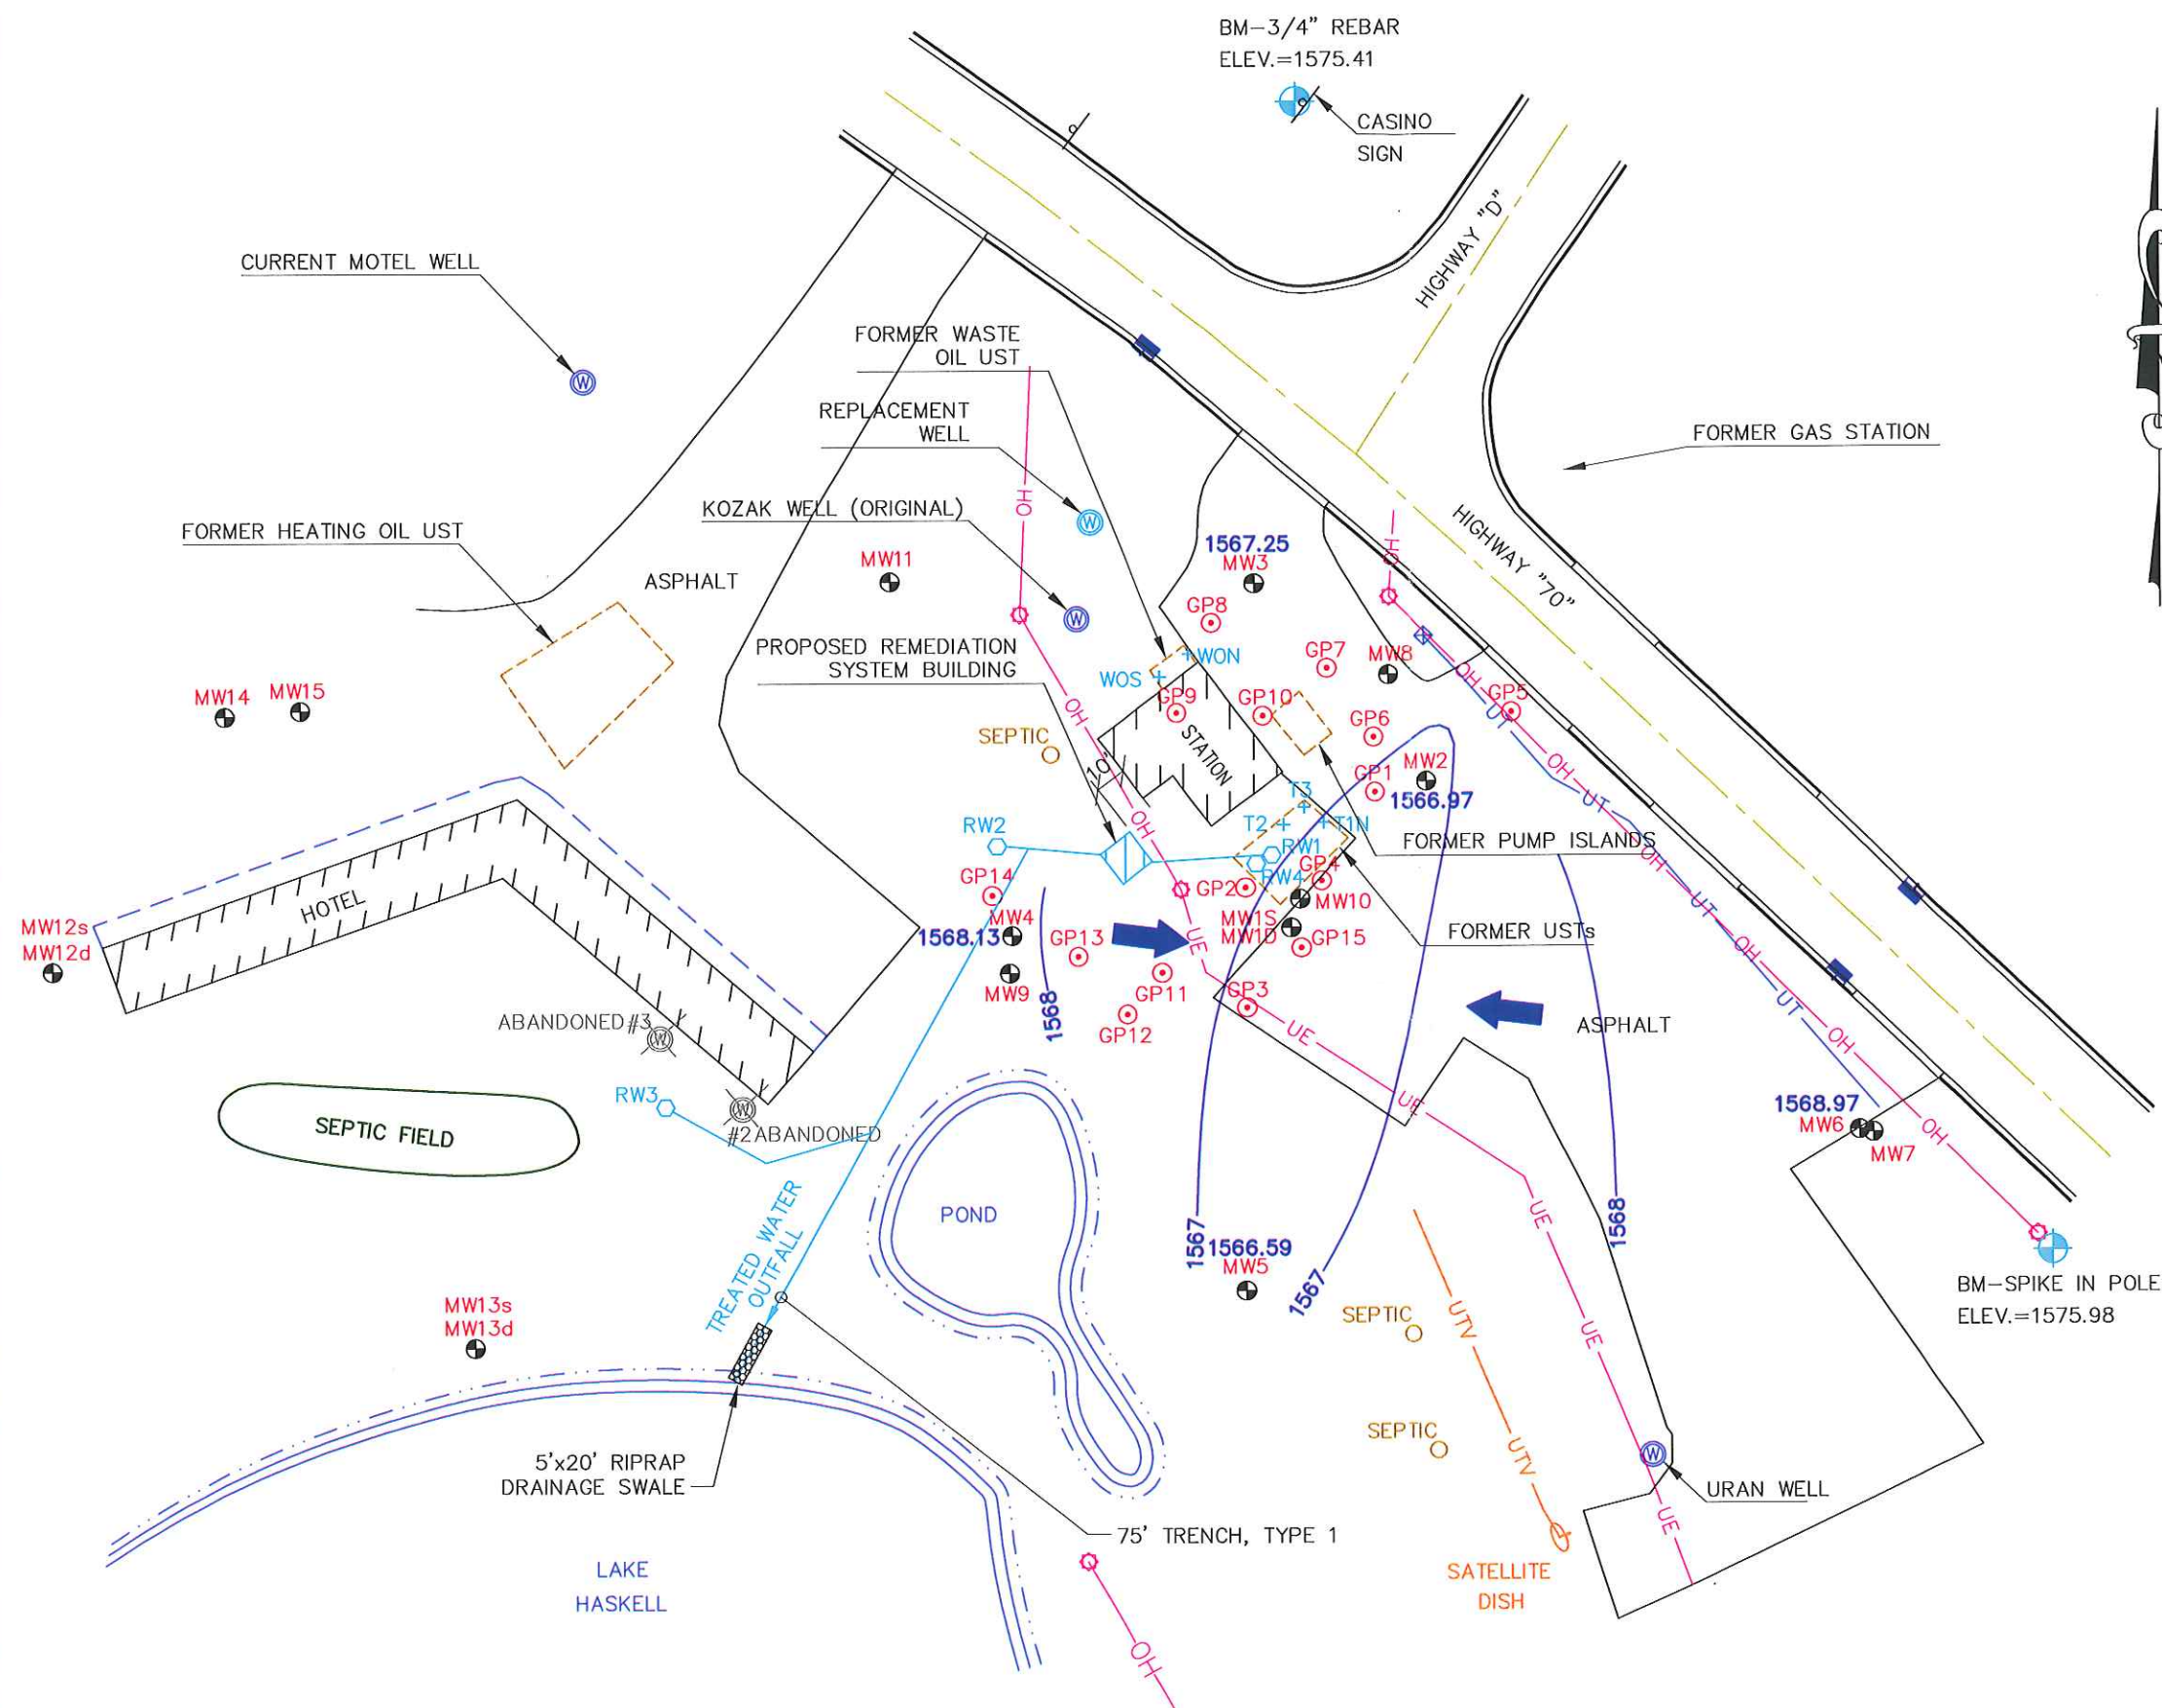










DRAWING FILE: J:\Drafting\0903TOWER\dwg\903gw 7-20-05 shallow.dwg LAYOUT: Groundwater PLOTTED: Oct 03, 2005 - 1:51pm PLOTTED BY: ToddW



## LEGEND



SCALE: 1" = 60'

- |   |   |
|---|---|
|  | — PROPOSED RECOVERY WELL                        |
|  | — SOIL SAMPLE LOCATION                          |
|  | — GEOPROBE LOCATION                             |
|  | — BENCHMARK                                     |
|  | — MONITORING WELL                               |
|  | — POTABLE WELL                                  |
|  | — UTILITY POLE                                  |
|  | — CURB INLET                                    |
|  | — OVERHEAD UTILITIES                            |
|  | — UNDERGROUND TELEPHONE                         |
|  | — UNDERGROUND TELEVISION                        |
|  | — GROUNDWATER FLOW DIRECTION                    |
|  | — GROUNDWATER CONTOUR<br>(INTERVAL 1 FT. — MSL) |

FORMER  
GRIZZLY BILL'S  
GAS STATION



TOWER STANDARD  
HIGHWAY "70"  
LAC DU FLAMBEAU, WISCONSIN


FIGURE 3 : GROUNDWATER CONTOUR MAP SHALLOW WATER TABLE WELLS (7/20/05)

PROJECT No. 0903	DRAWN BY: TAW	DATE: 9/26/2005
---------------------	------------------	--------------------

Copyright © 2005 by REI Engineering, INC.





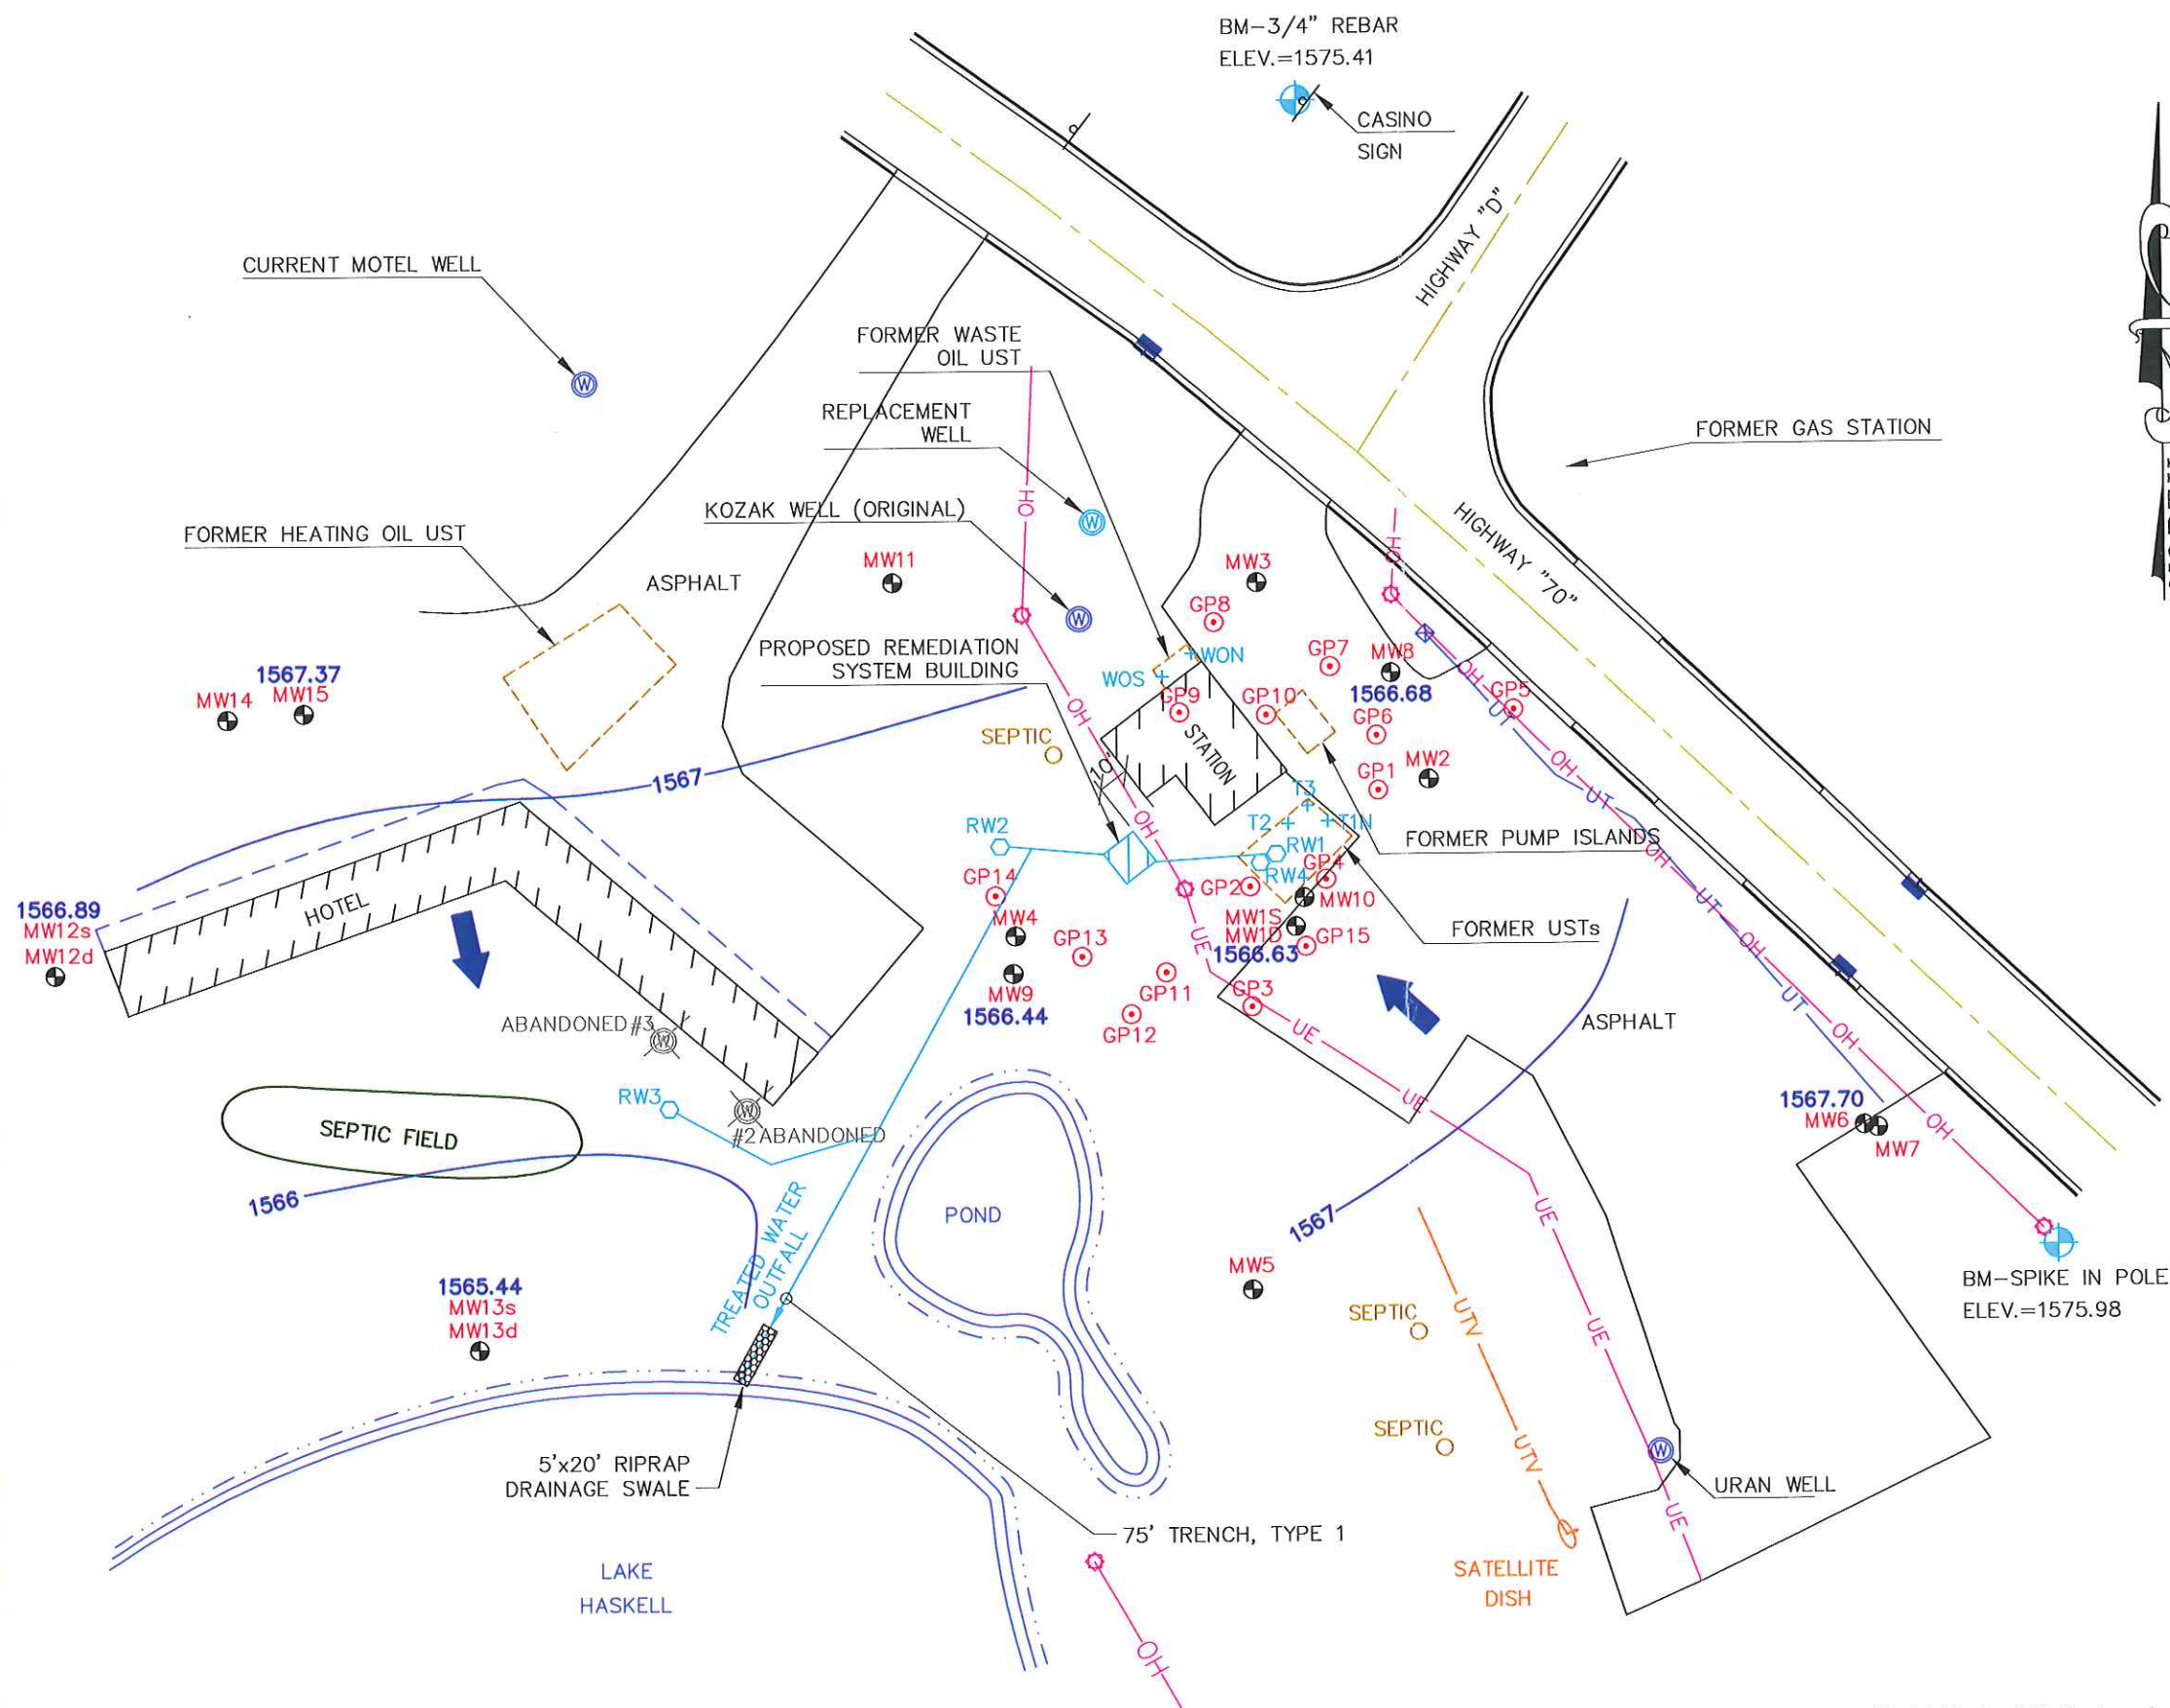










DRAWING FILE: J:\Drafting\0903TOWER\dwg\903qw 7-20-05 Deep.dwg LAYOUT: Groundwater PLOTTED: Oct 03, 2005 - 1:52pm PLOTTED BY: ToddW



## LEGEND



- |   |   |
|---|---|
|  | — PROPOSED RECOVERY WELL                        |
|  | — SOIL SAMPLE LOCATION                          |
|  | — GEOPROBE LOCATION                             |
|  | — BENCHMARK                                     |
|  | — MONITORING WELL                               |
|  | — POTABLE WELL                                  |
|  | — UTILITY POLE                                  |
|  | — CURB INLET                                    |
|  | — OVERHEAD UTILITIES                            |
|  | — UNDERGROUND TELEPHONE                         |
|  | — UNDERGROUND TELEVISION                        |
|  | — GROUNDWATER FLOW DIRECTION                    |
|  | — GROUNDWATER CONTOUR<br>(INTERVAL 1 FT. — MSL) |

FORMER  
GRIZZLY BILL'S  
GAS STATION



TOWER STANDARD  
HIGHWAY "70"  
LAC DU FLAMBEAU, WISCONSIN


FIGURE 4 : GROUNDWATER CONTOUR MAP DEEP WATER TABLE WELLS (7/20/05)

PROJECT No. 0903	DRAWN BY: TAW	DATE: 9/26/2005
---------------------	------------------	--------------------

Copyright © 2005 by REI Engineering, INC.




 


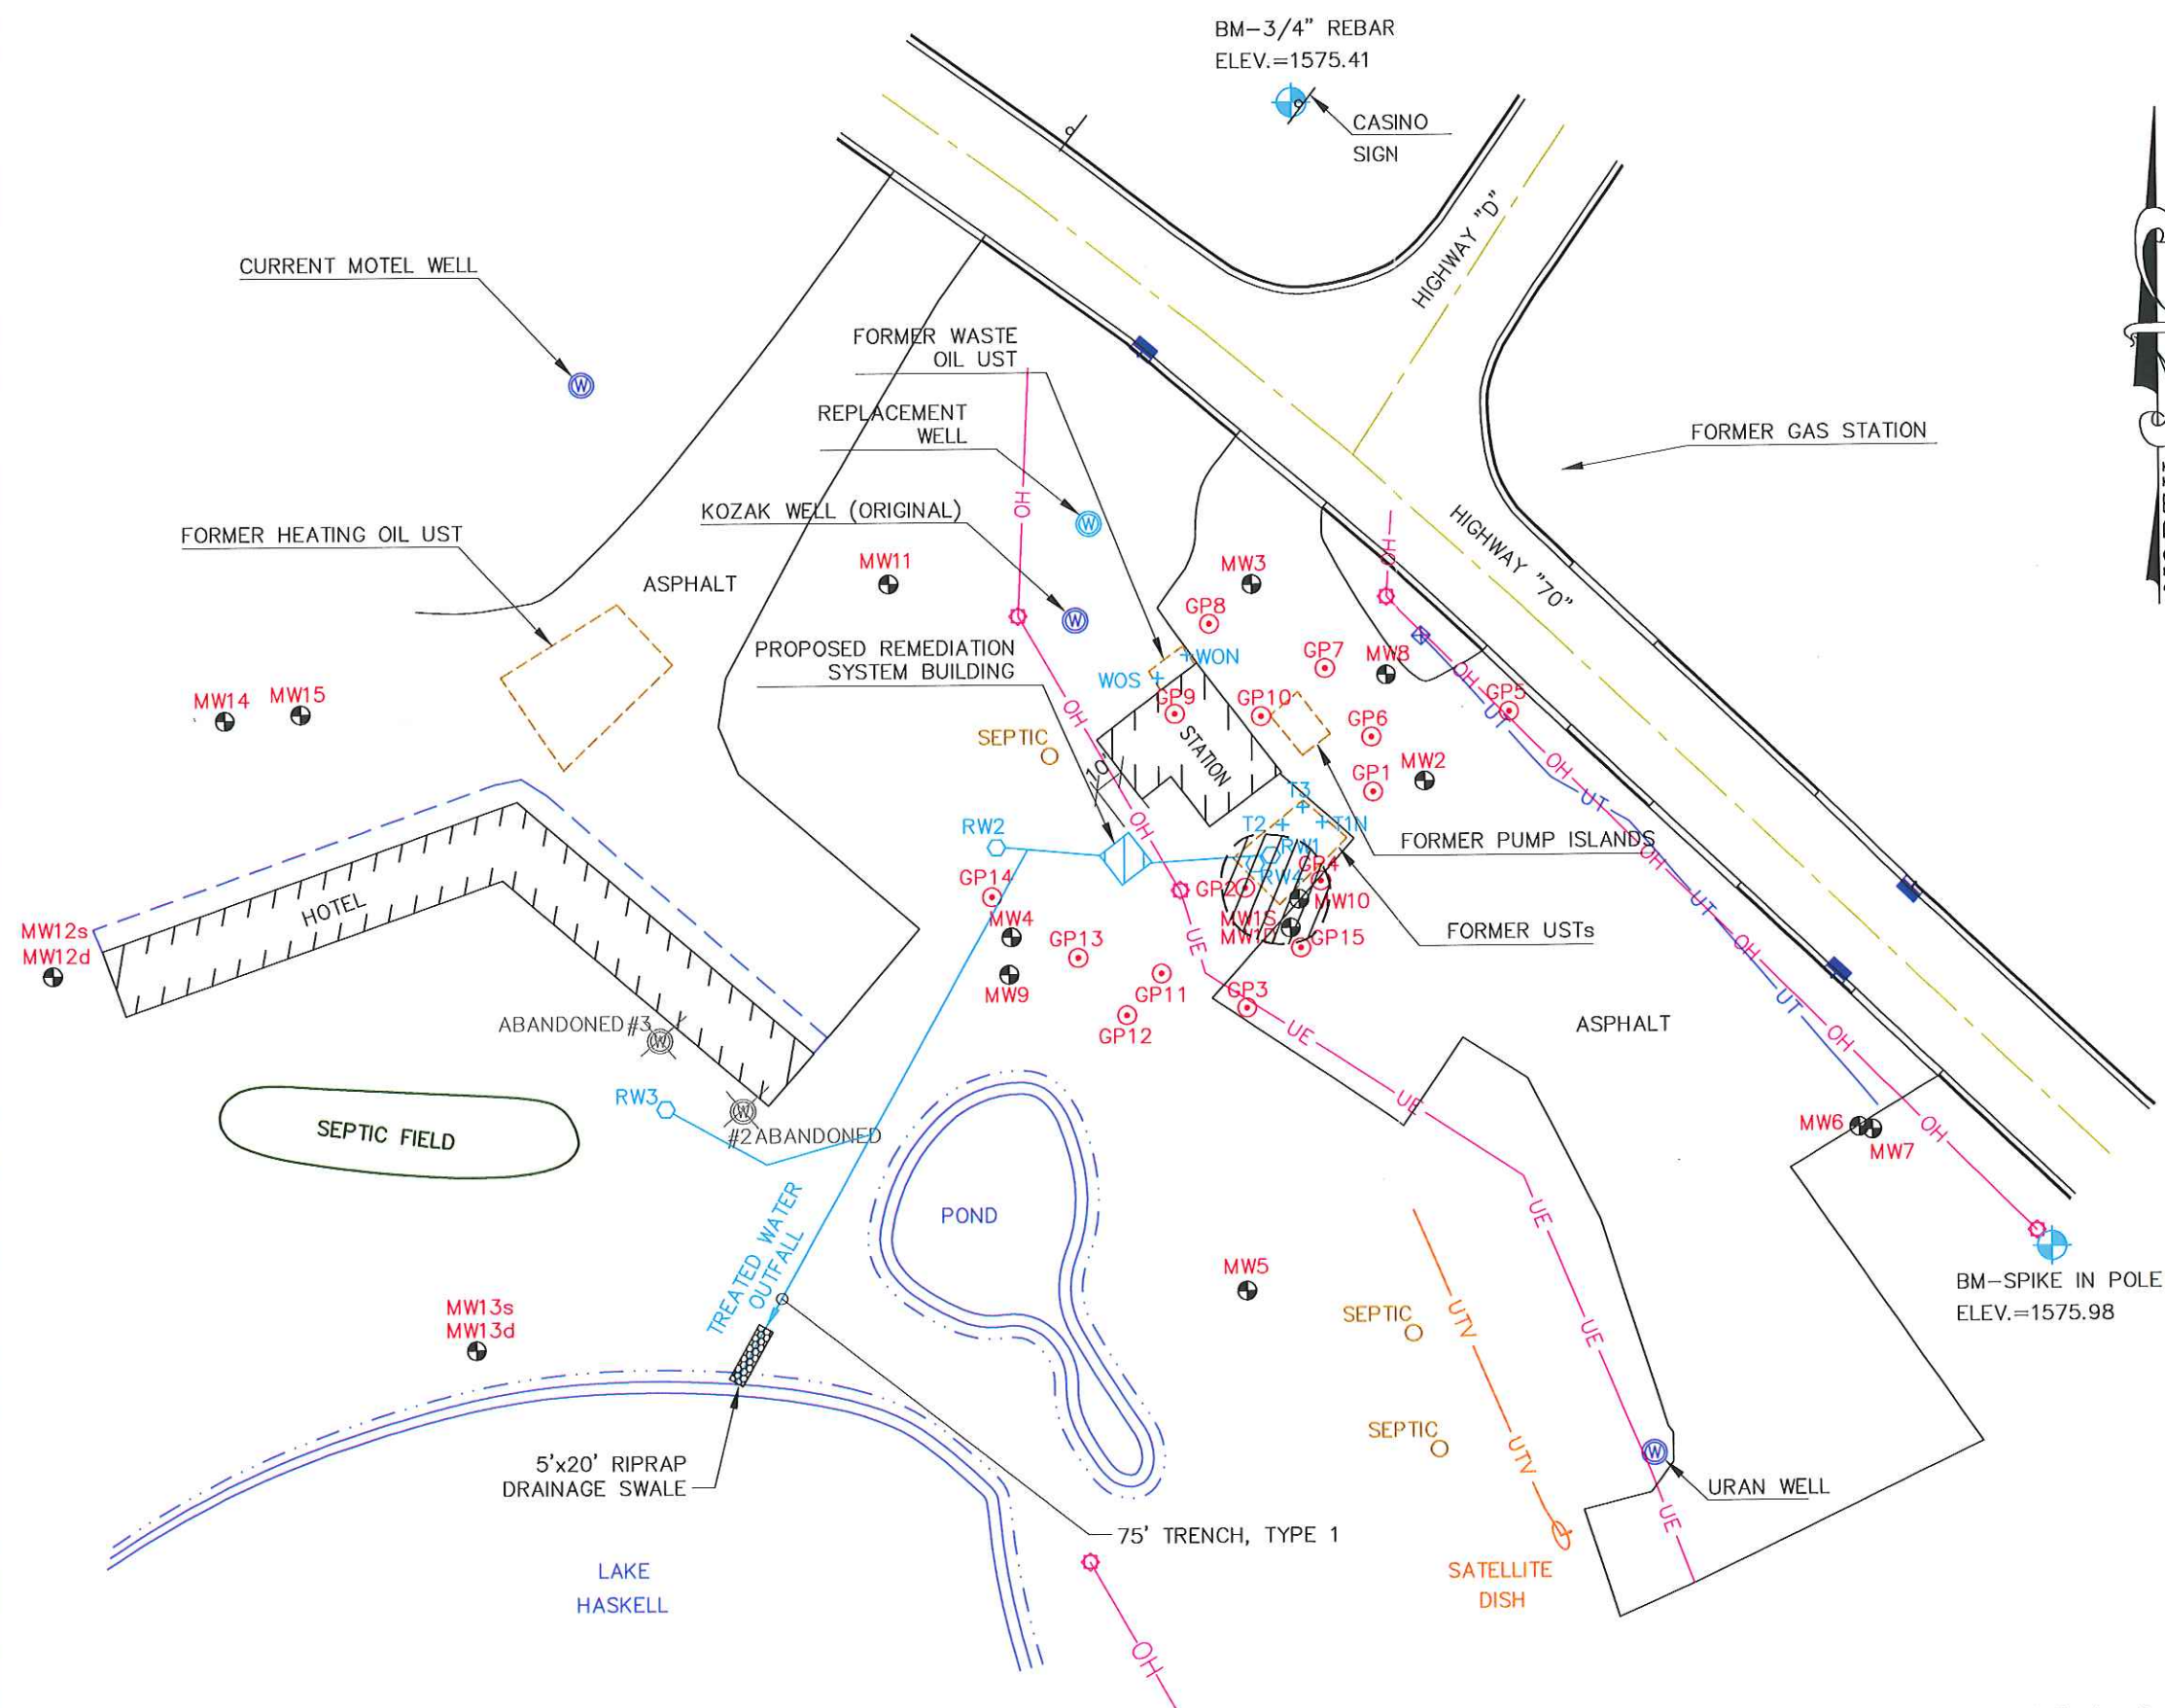DRAWING FILE: J:\Drafting\0903TOWER\dwg\903 BZ qw 7-20-05 shallow.dwg LAYOUT: Benzene PLOTTED: Oct 03, 2005 - 1:54pm PLOTTED BY: ToddW



## LEGEND

0 60  
SCALE: 1" = 60'

-  — PROPOSED RECOVERY WELL  
 — SOIL SAMPLE LOCATION  
 — GEOPROBE LOCATION  
 — BENCHMARK  
 — MONITORING WELL  
 — POTABLE WELL  
 — UTILITY POLE  
 — CURB INLET  
 — OH — OVERHEAD UTILITIES  
 — UT — UNDERGROUND TELEPHONE  
 — UTV — UNDERGROUND TELEVISION  
 — BENZENE CONTAMINATION IN GROUNDWATER > ES

FORMER  
GRIZZLY BILL'S  
GAS STATION



TOWER STANDARD  
HIGHWAY "70"  
LAC DU FLAMBEAU, WISCONSIN


FIGURE 5 : GROUNDWATER TABLE CONTAMINATION > ES  
FOR BENZENE SHALLOW WELLS (7/20/05)

PROJECT No. 0903	DRAWN BY: TAW	DATE: 9/26/2005
---------------------	------------------	--------------------

Copyright © 2005 by REI Engineering, INC.



DRAWING FILE: J:\Drafting\0903TOWER\dwg\903BZ-GW\_SHALLOW.dwg LAYOUT: BENZENE PLOTTED: Oct 03, 2005 - 1:52pm PLOTTED BY: ToddW

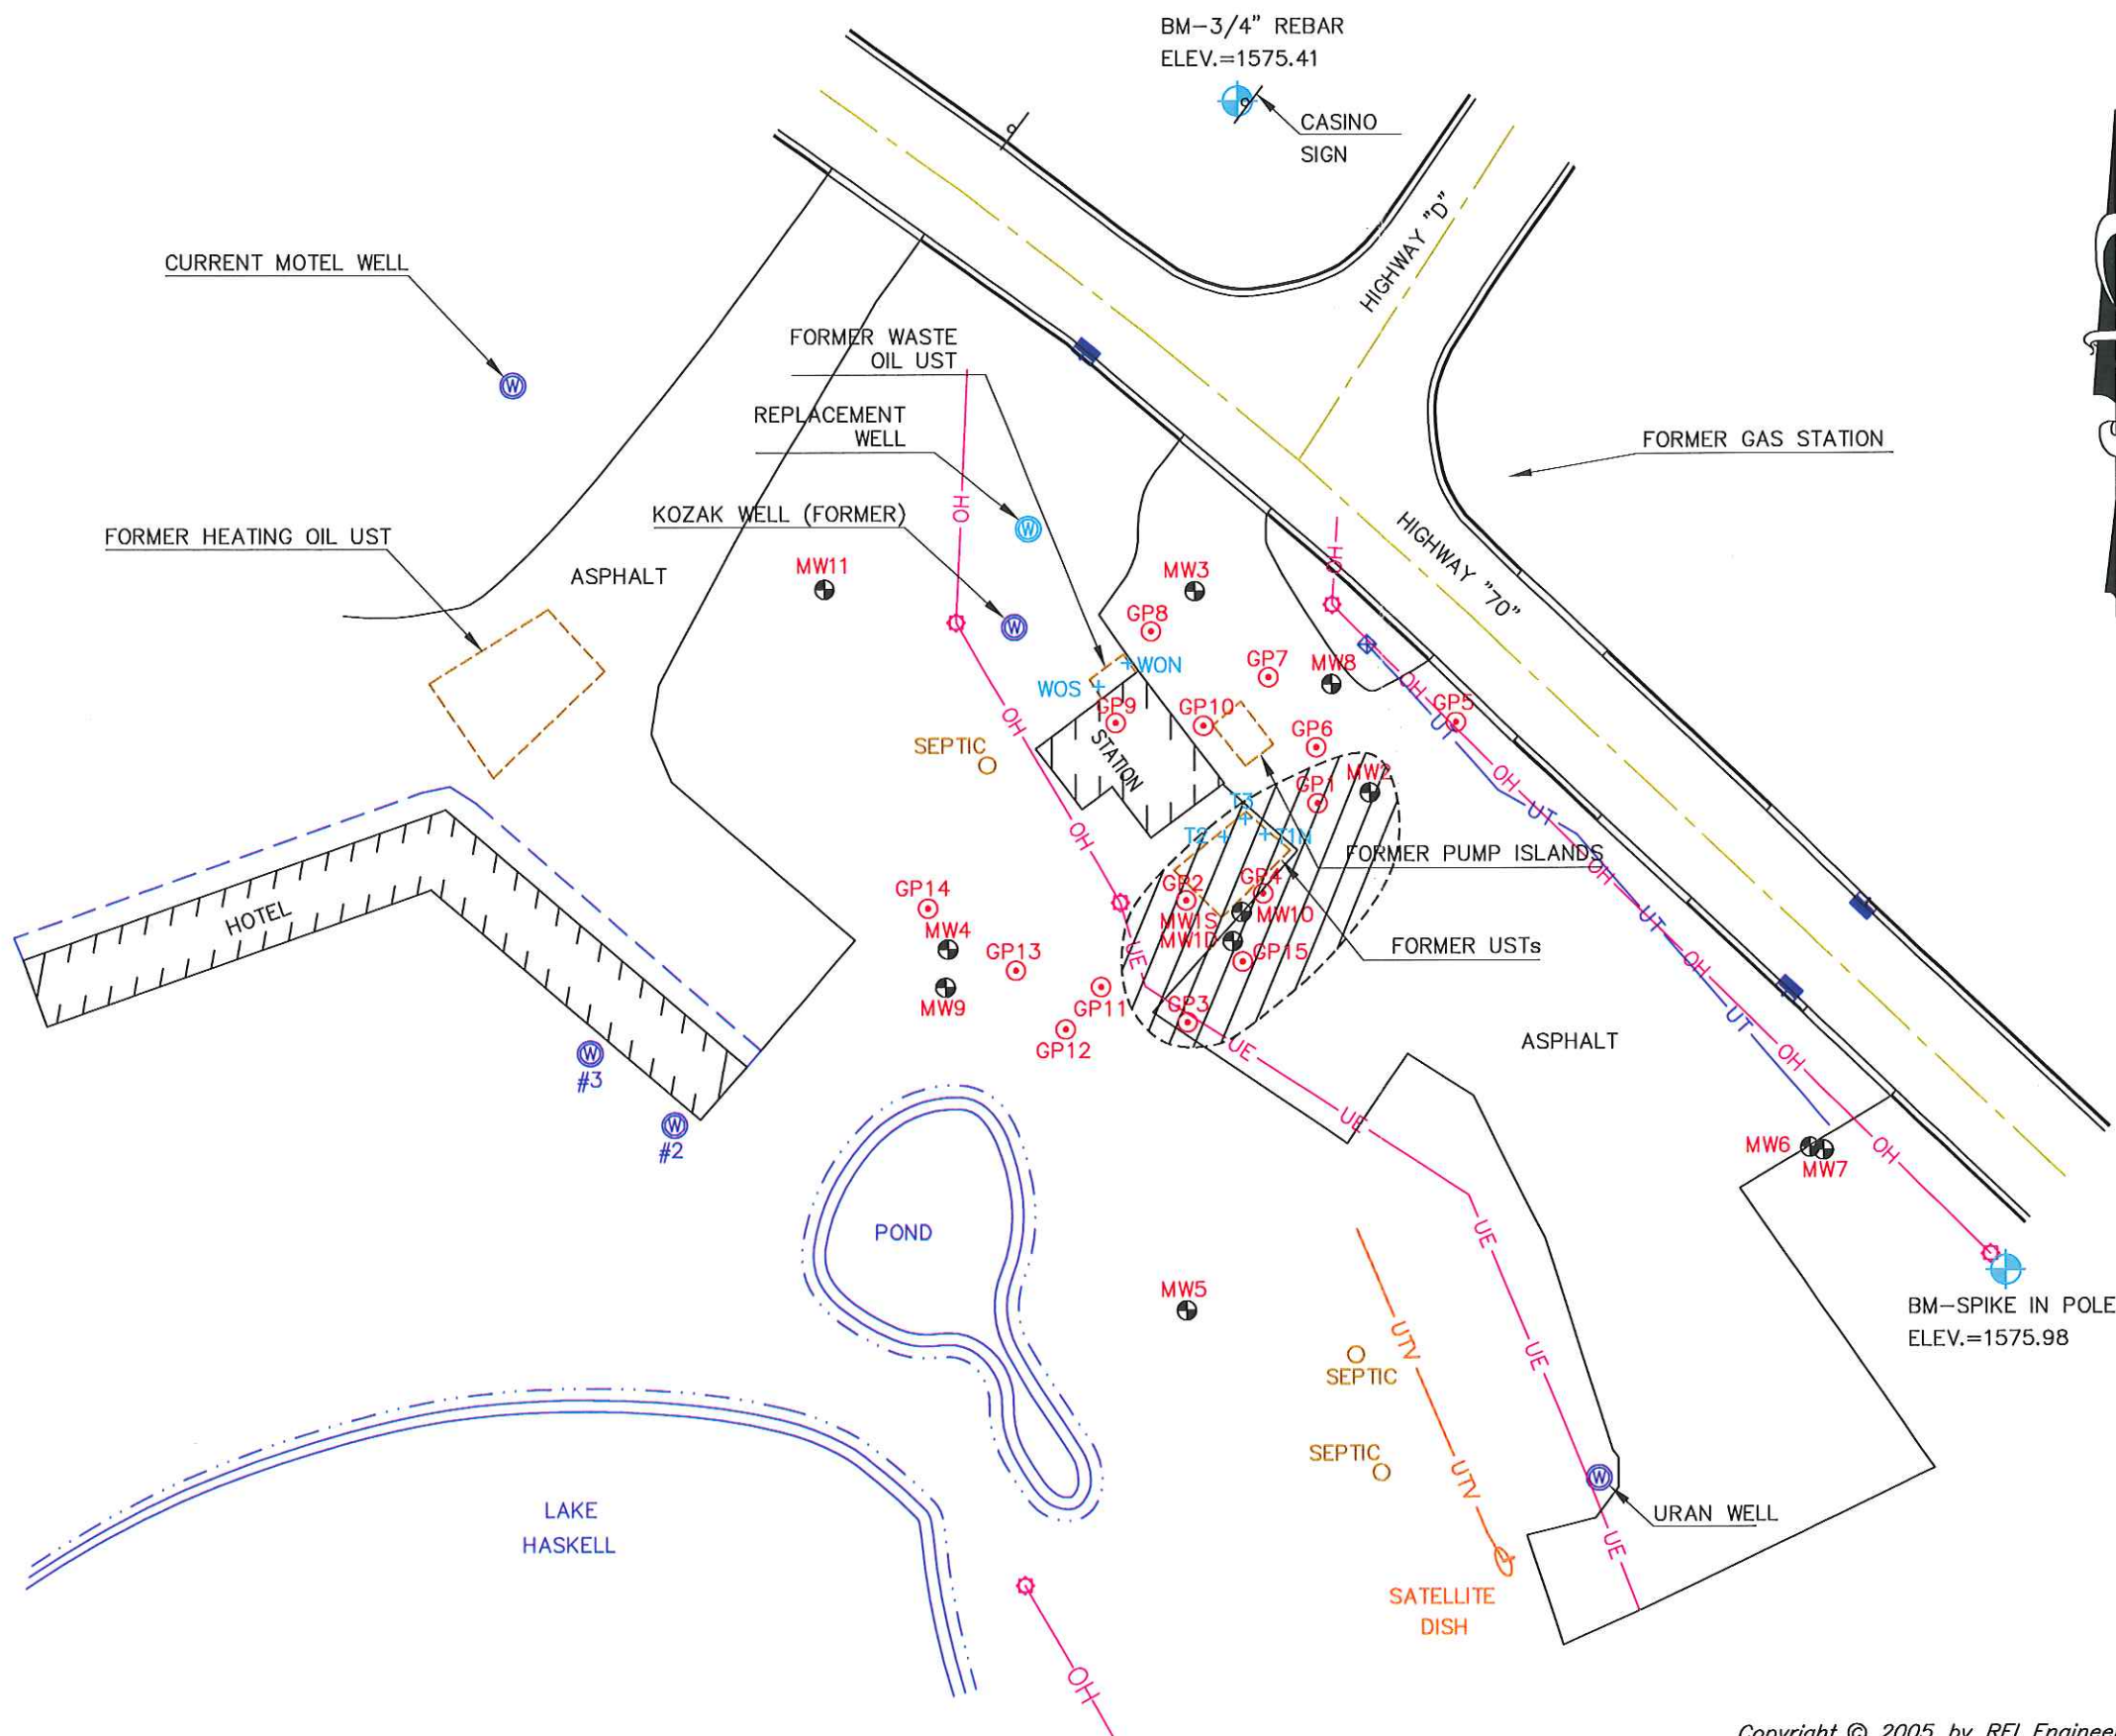

## LEGEND

0 60  
SCALE: 1" = 60'

- SOIL SAMPLE LOCATION
- GEOPROBE LOCATION
- BENCHMARK
- MONITORING WELL
- POTABLE WELL
- UTILITY POLE
- CURB INLET
- OVERHEAD UTILITIES
- UNDERGROUND TELEPHONE
- UNDERGROUND TELEVISION
- ESTIMATED EXTENT OF BENZENE CONTAMINATION IN SHALLOW GROUNDWATER

FORMER  
GRIZZLY BILL'S  
GAS STATION





TOWER STANDARD  
HIGHWAY "70"  
LAC DU FLAMBEAU, WISCONSIN


FIGURE 11a: ESTIMATED EXTENT OF BENZENE CONTAMINATION IN SHALLOW GROUNDWATER

PROJECT No. 0903	DRAWN BY: TAW	DATE: 5/12/1999
---------------------	------------------	--------------------



DRAWING FILE: J:\Drafting\0903TOWER\dwg\903BZ-GW\_DEEP.dwg LAYOUT: BENZENE PLOTTED: Oct 03, 2005 - 1:55pm PLOTTED BY: ToddW

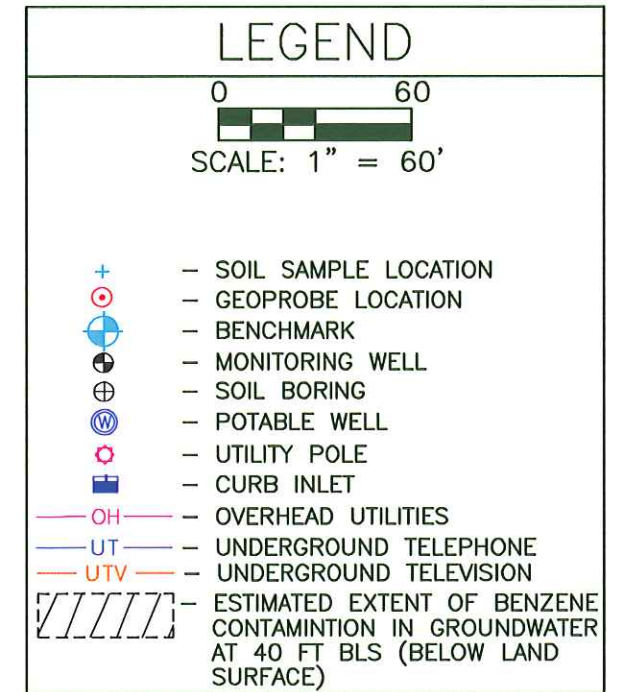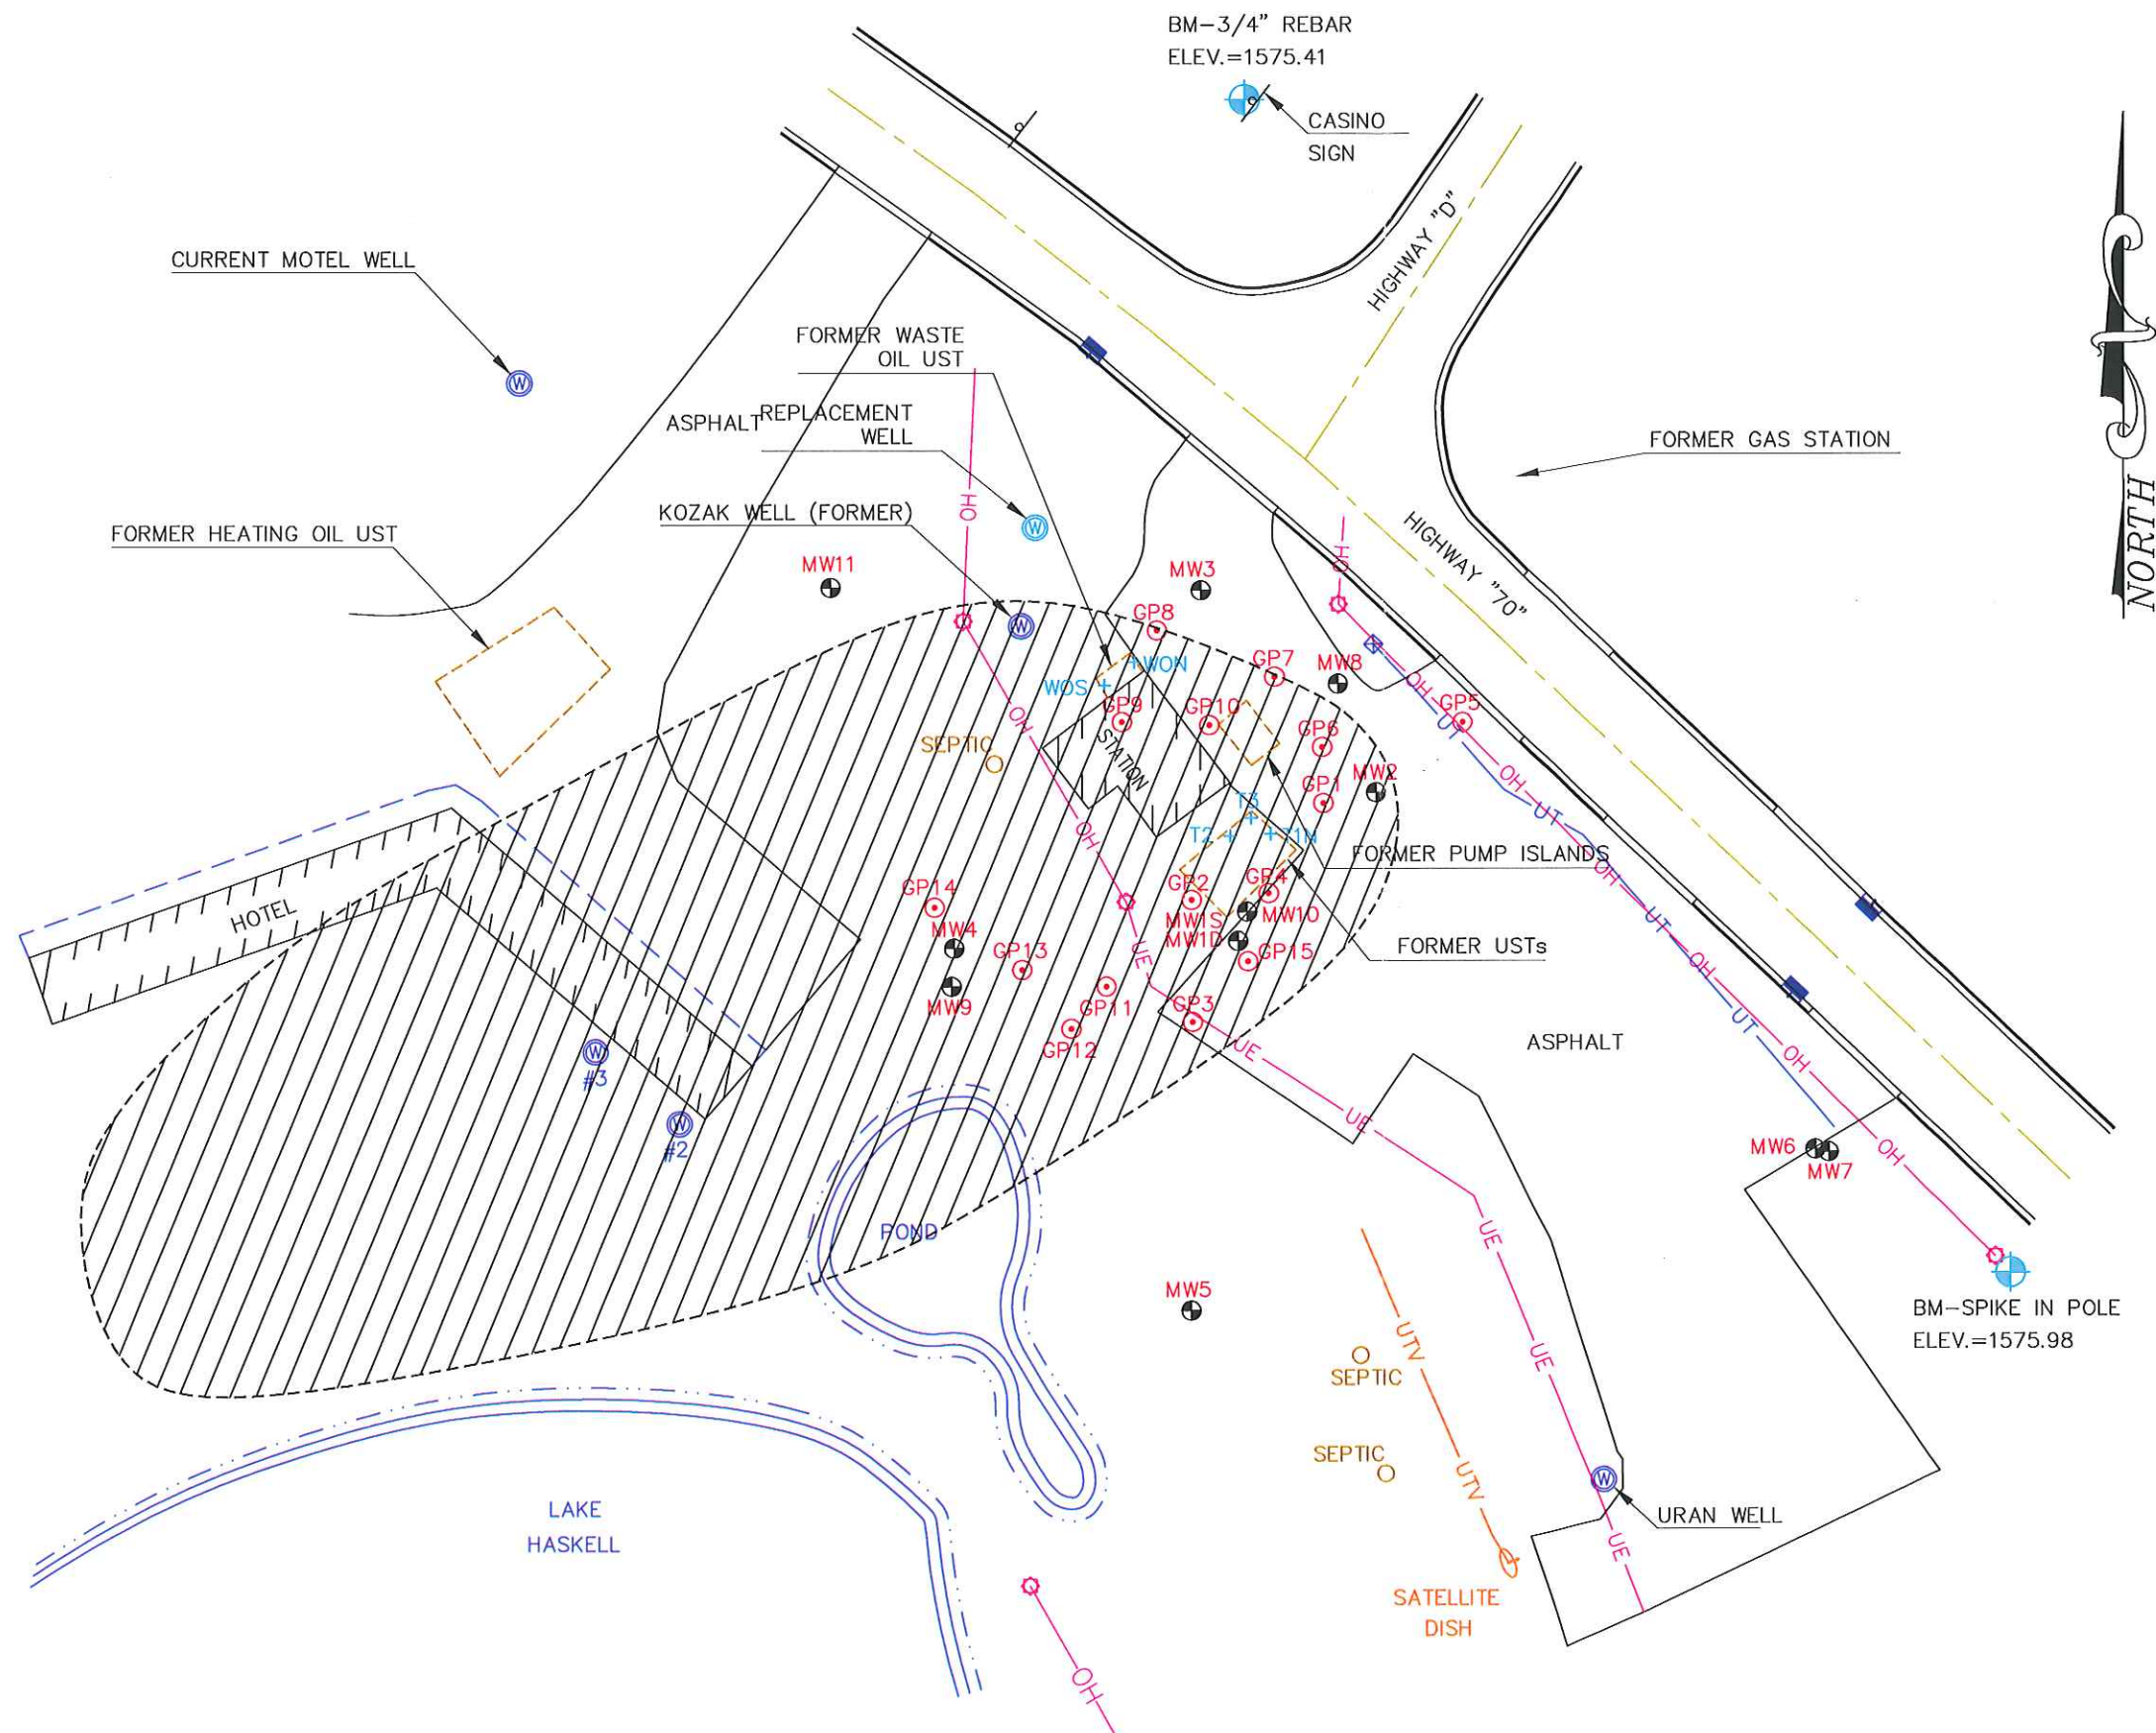

 <b>CIVIL &amp; ENVIRONMENTAL ENGINEERING, SURVEYING</b>	TOWER STANDARD HIGHWAY "70" LAC DU FLAMBEAU, WISCONSIN	
	FIGURE 11b: ESTIMATED EXTENT OF BENZENE CONTAMINATION IN DEEP GROUNDWATER	
PROJECT No. 0903	DRAWN BY: TAW	DATE: 5/12/1999